

REV	BY	DATE	DESCRIPTION

KANE INNOVATIONS
 GUARDIANS OF SAFE ENVIRONMENTS
 EBBW, PENNSYLVANIA 16905
 PH# 800-773-2439
 www.kaneinnovations.com

KANE DETENTION
 MANUFACTURING BY KANE

© 2021

X-D13-S
VANTAGE WALL SLIDING DOOR

13 GA. STAINLESS STEEL


PROJECT
 PROJECT NO.

DRAWN DATE
 05/01/2014

SCALE
 3/4"=1'-0"

SHEET
 E1

INFORMATION SHOWN ON THIS DRAWING IS PROPRIETARY AND THE SOLE PROPERTY OF KANE INNOVATIONS CORPORATION AND IS NOT TO BE REPRODUCED, DISCLOSED, OR TRANSMITTED TO OTHERS FOR ANY PURPOSE NOT AUTHORIZED BY KANE INNOVATIONS CORPORATION.

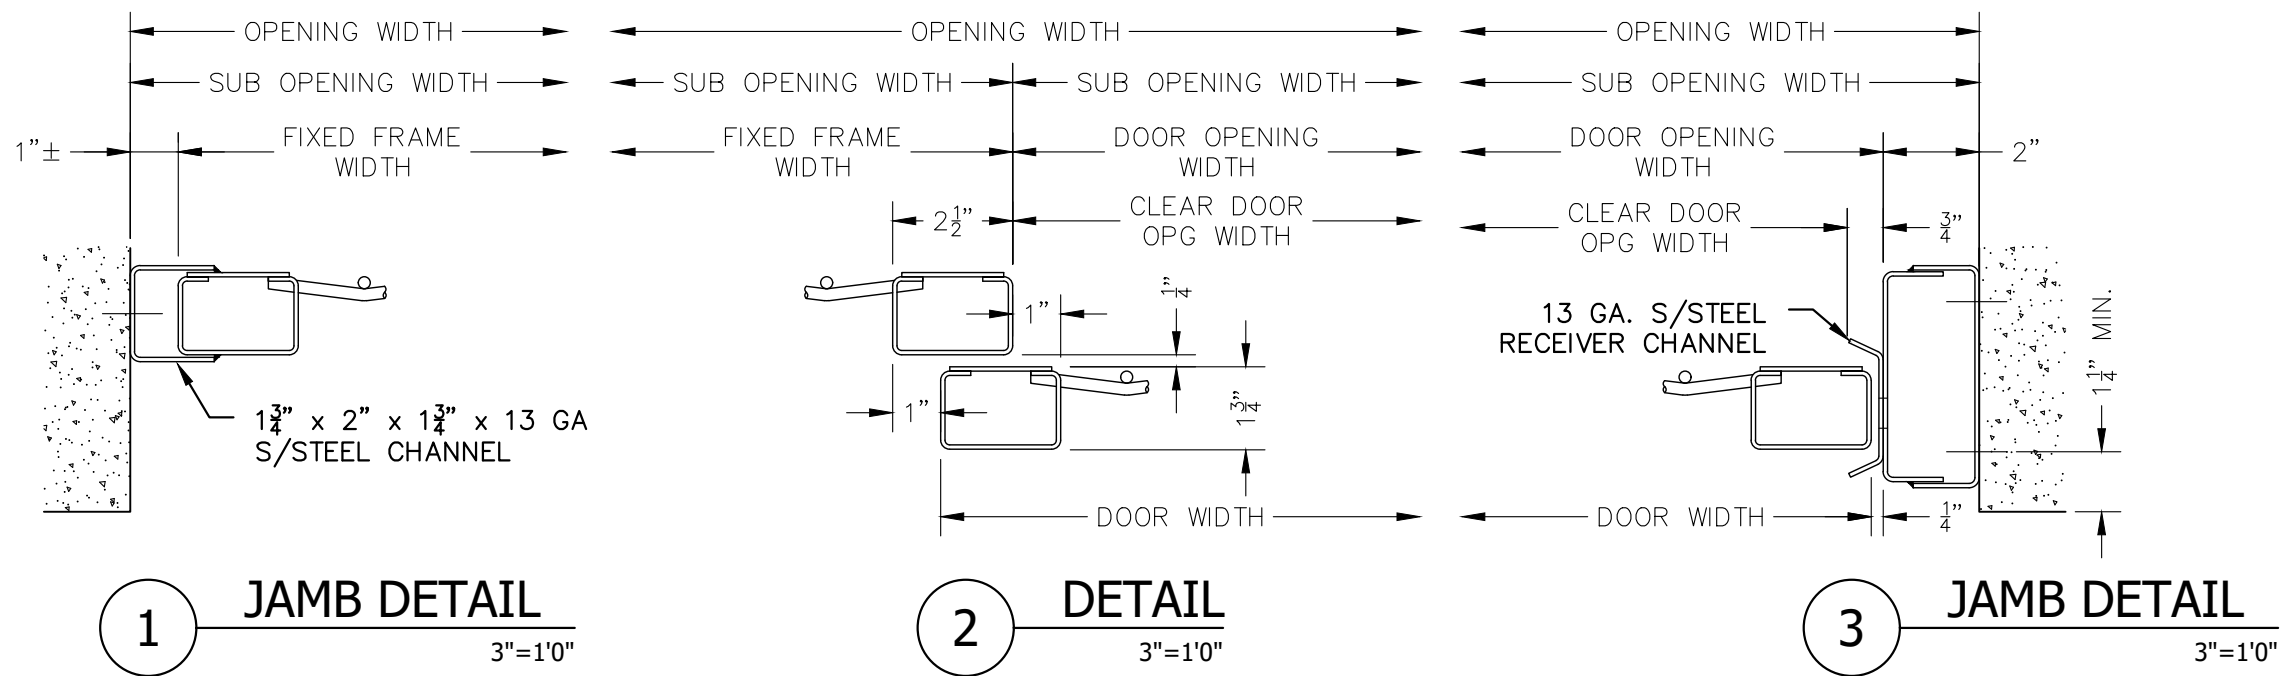

REV	BY	DATE	DESCRIPTION

KANE INNOVATIONS
GUARDIANS OF SAFE ENVIRONMENTS
EBERLE, PENNSYLVANIA 16808
PH: 800-773-2439
www.kaneinnovations.com

KANE DETENTION
MANUFACTURING BY KANE

© 2021

PROJECT
PROJECT NO.

DRAWN DATE
05/01/2014

SCALE
3"=1'-0"

SHEET
D1

X-D13-S
VANTAGE WALL SLIDING DOOR

13 GA. STAINLESS STEEL

INFORMATION SHOWN ON THIS DRAWING IS PROPRIETARY AND THE SOLE PROPERTY OF KANE INNOVATIONS CORPORATION AND IS NOT TO BE REPRODUCED, DISCLOSED, OR TRANSMITTED TO OTHERS FOR ANY PURPOSE NOT AUTHORIZED BY KANE INNOVATIONS CORPORATION.

